


THE THEATRE CHIPPING NORTON

2 Spring Street | Chipping Norton | Oxfordshire OX7 5NL

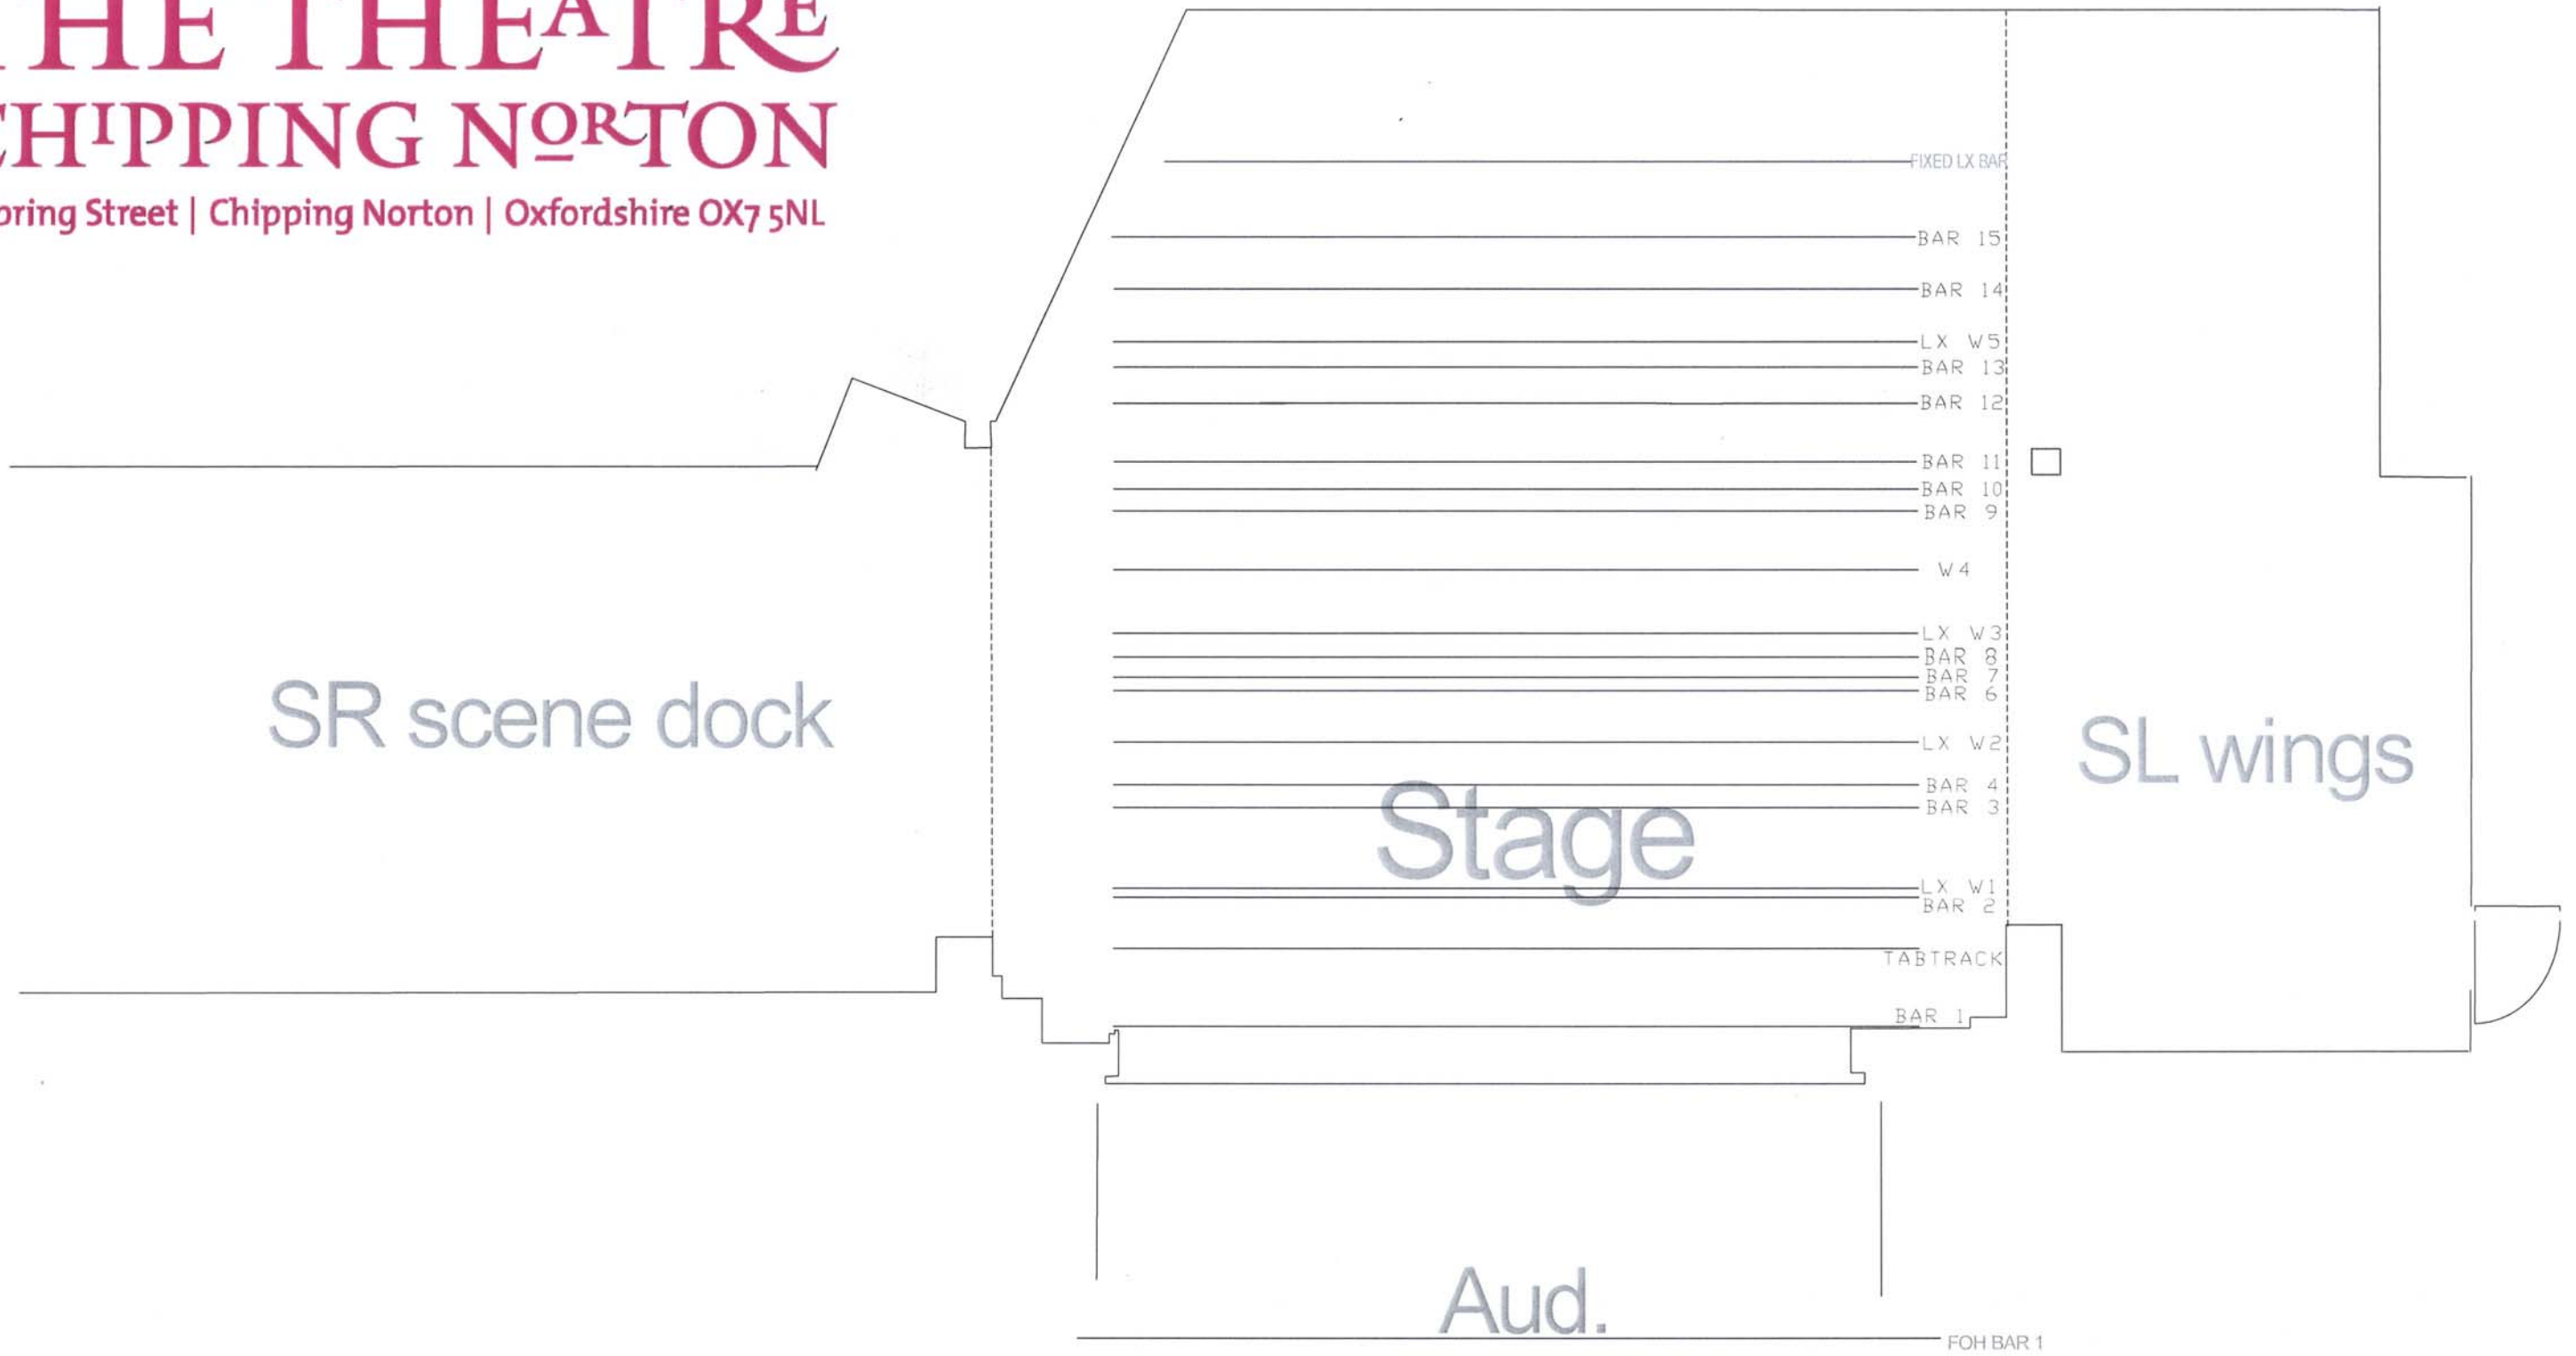

House bars & LX
Scale 1:50

FOH BAR 2