


THE THEATRE CHIPPING NORTON

2 Spring Street | Chipping Norton | Oxfordshire OX7 5NL

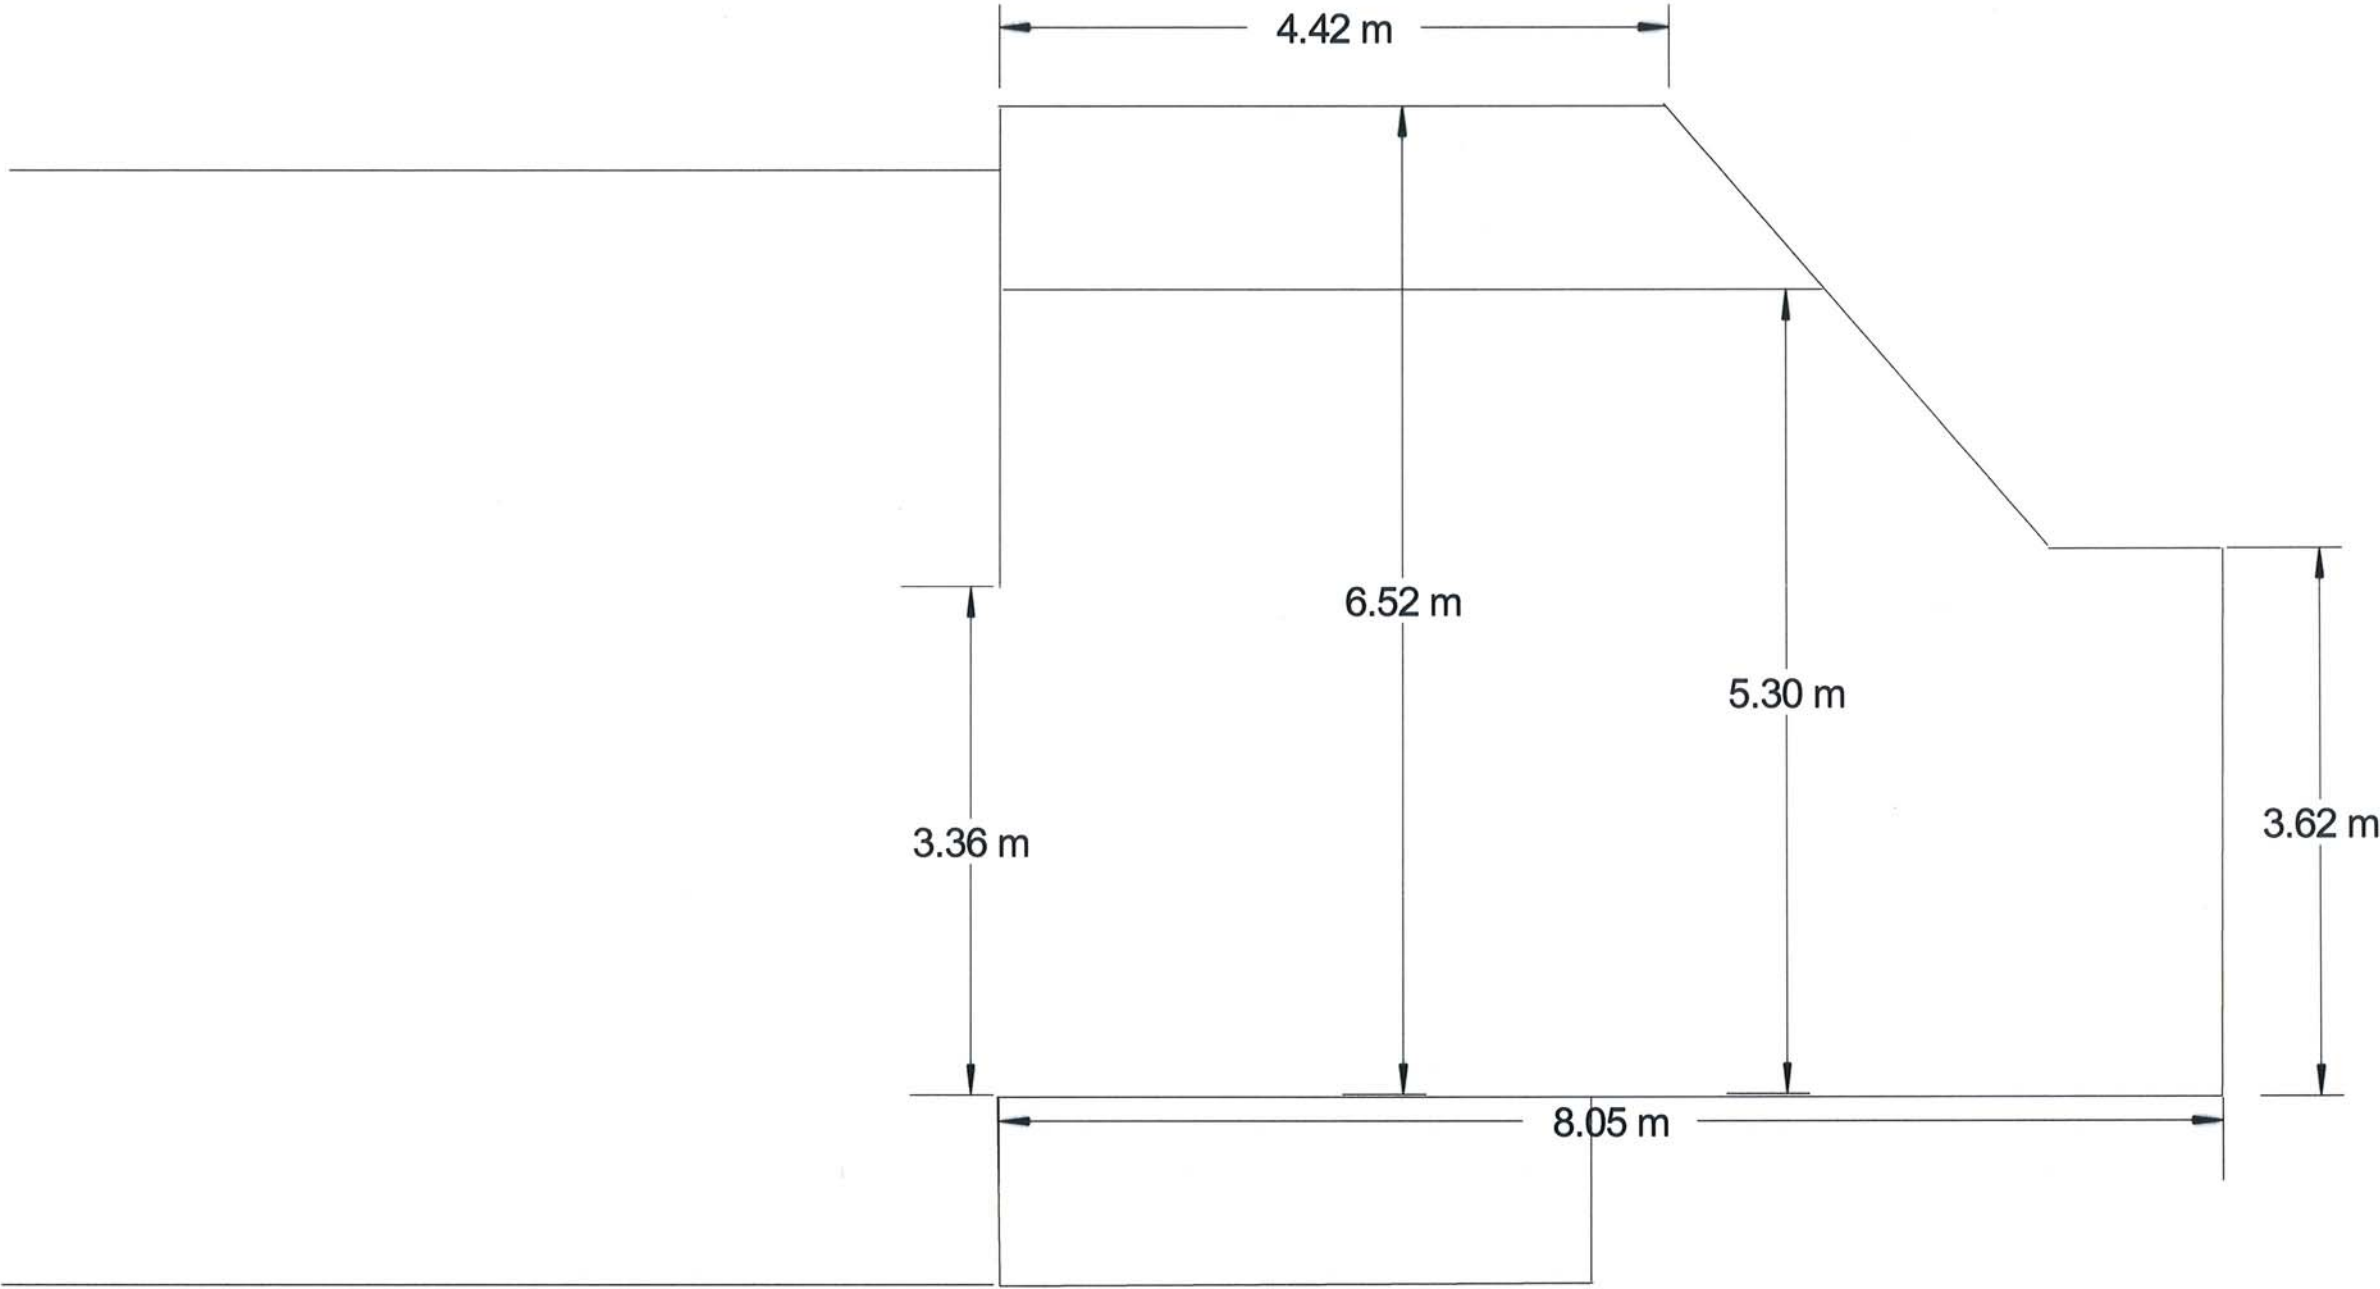

Side elevation
Scale 1:50